


REVISIONS	BY

PROJECT
 JOHN & KAREN
 SMART
 RESIDENCE
 HARVEST VIEW DR.

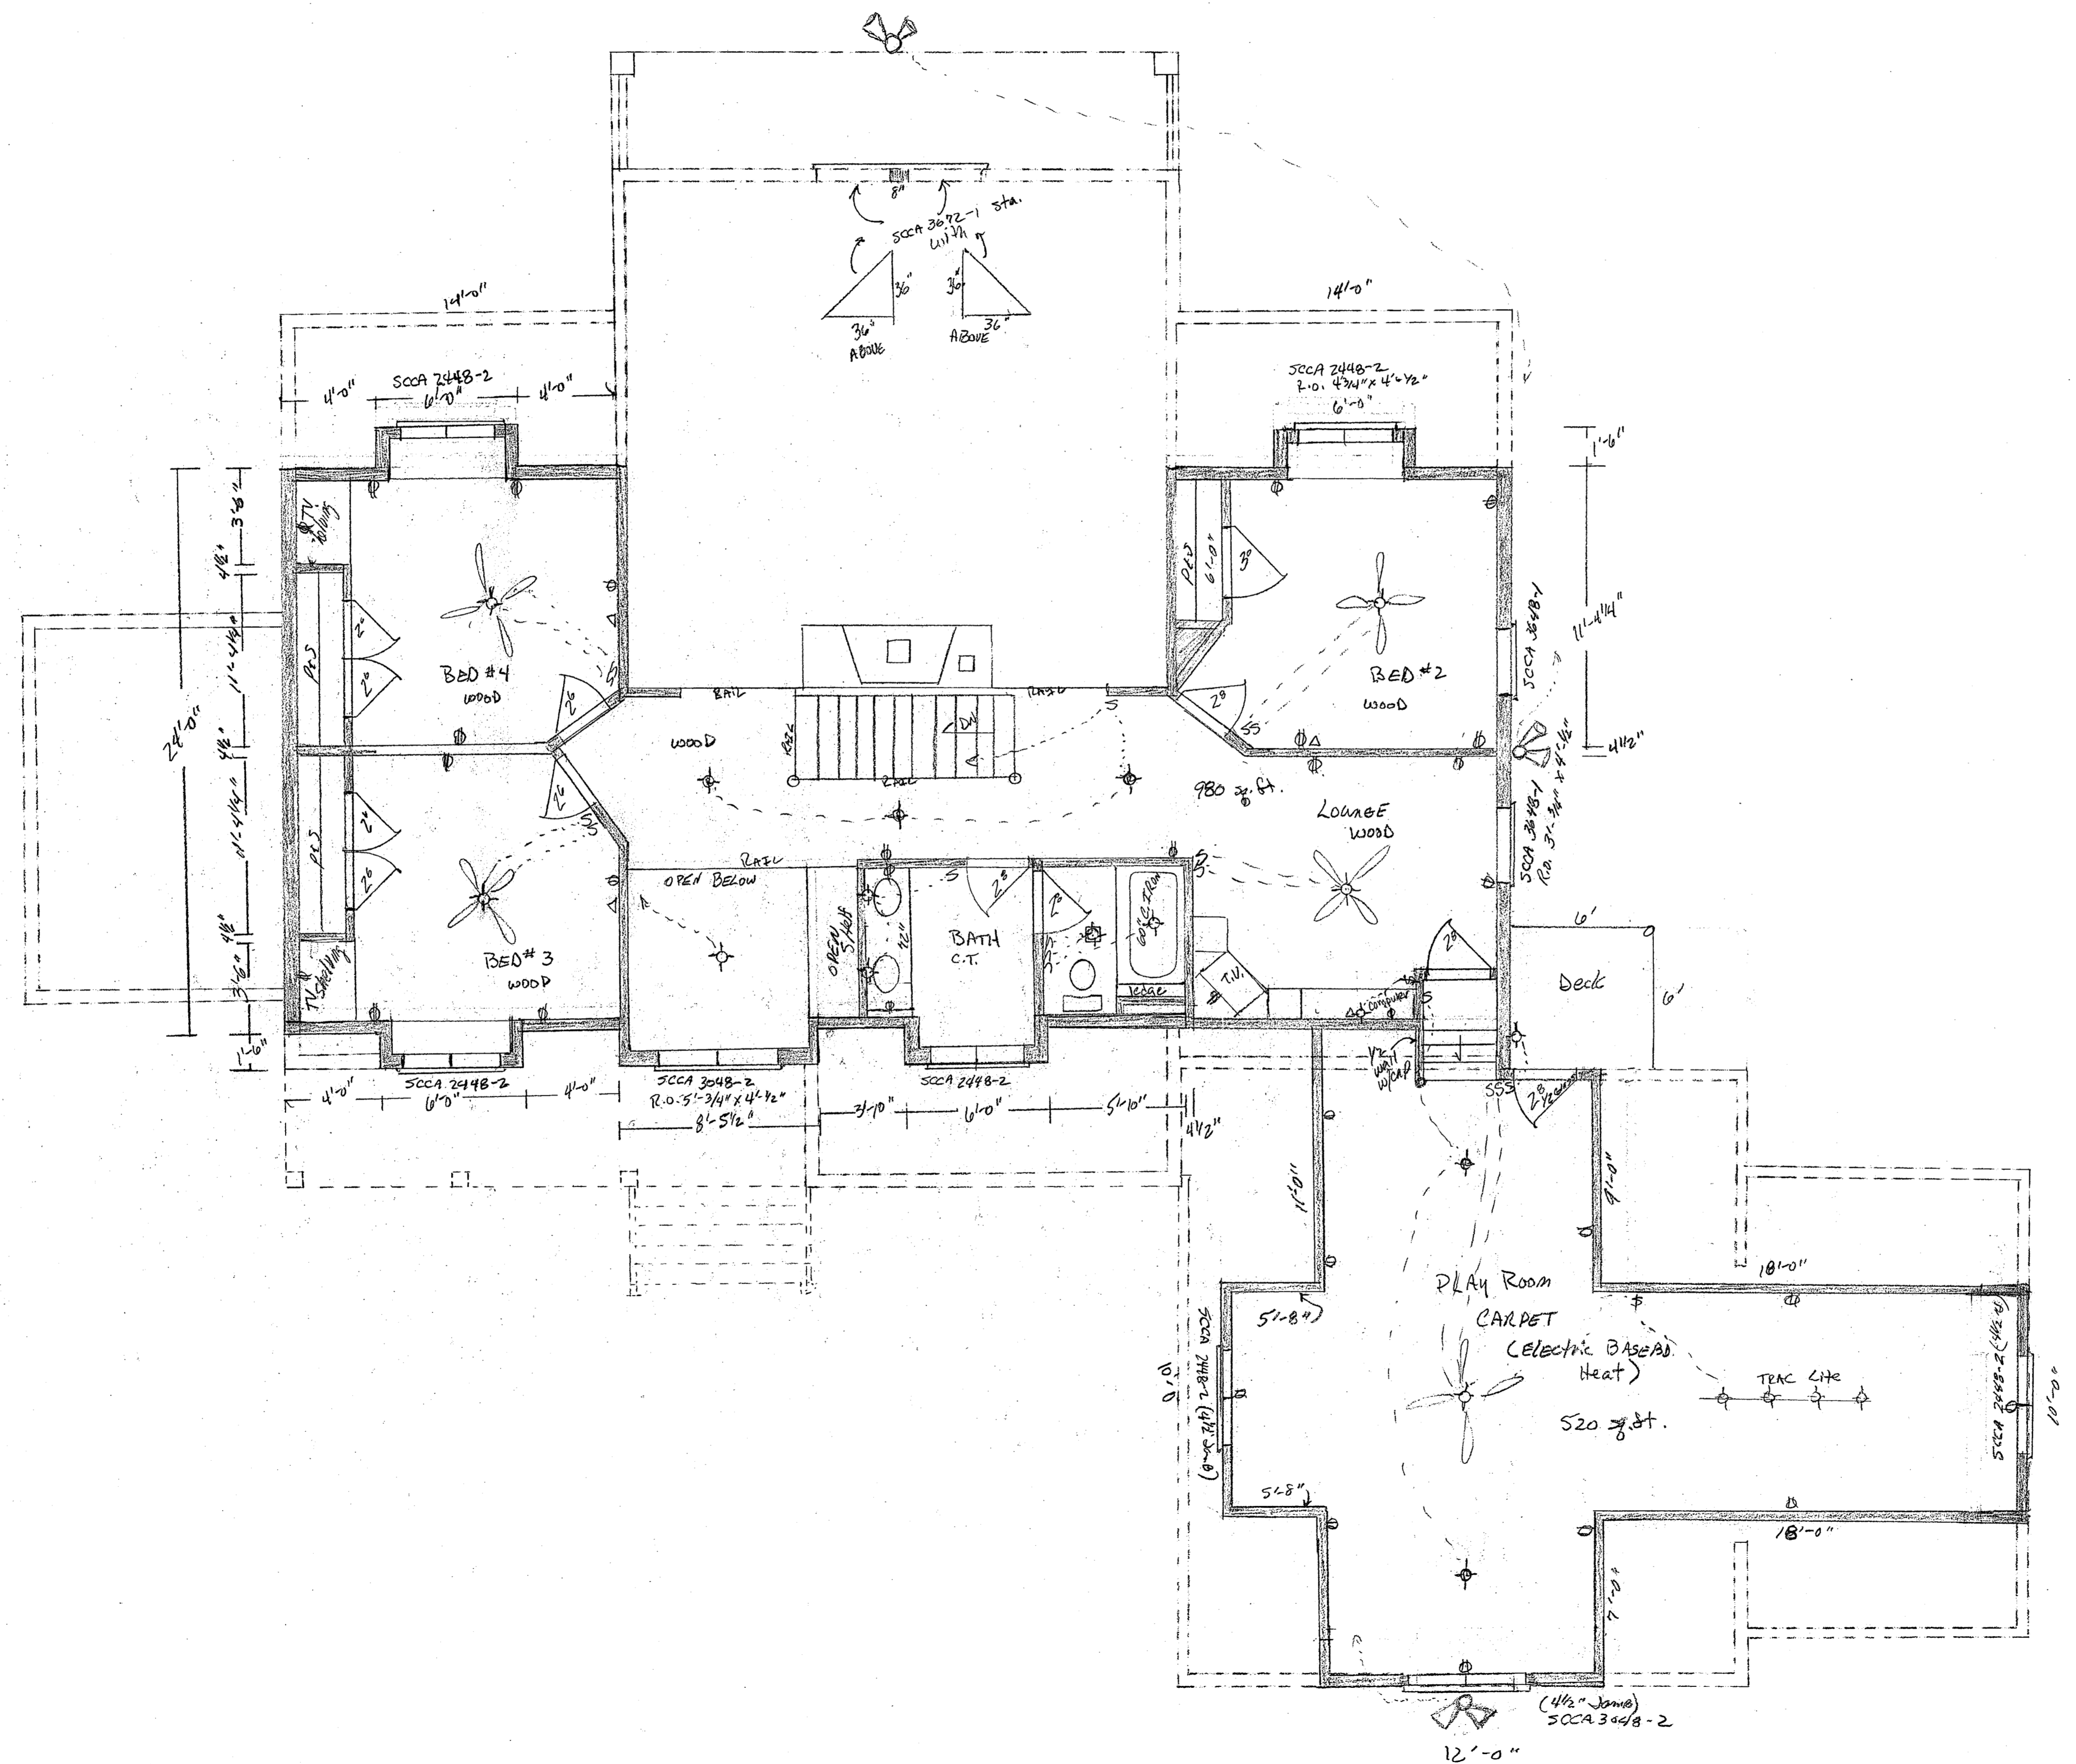

DATE
11-23-05

SCALE
1/4" = 1'-0"

DRAWN BY
JLS

JOB
004-05

SHEET # 5
 2nd Floor Plan
 700 - 2nd Floor
 520 - Bonus Room
 500 - 50' 5" Total
 OF 8 SHEETS